


REAL ESTATE COMPLIANCE
EXHIBIT A

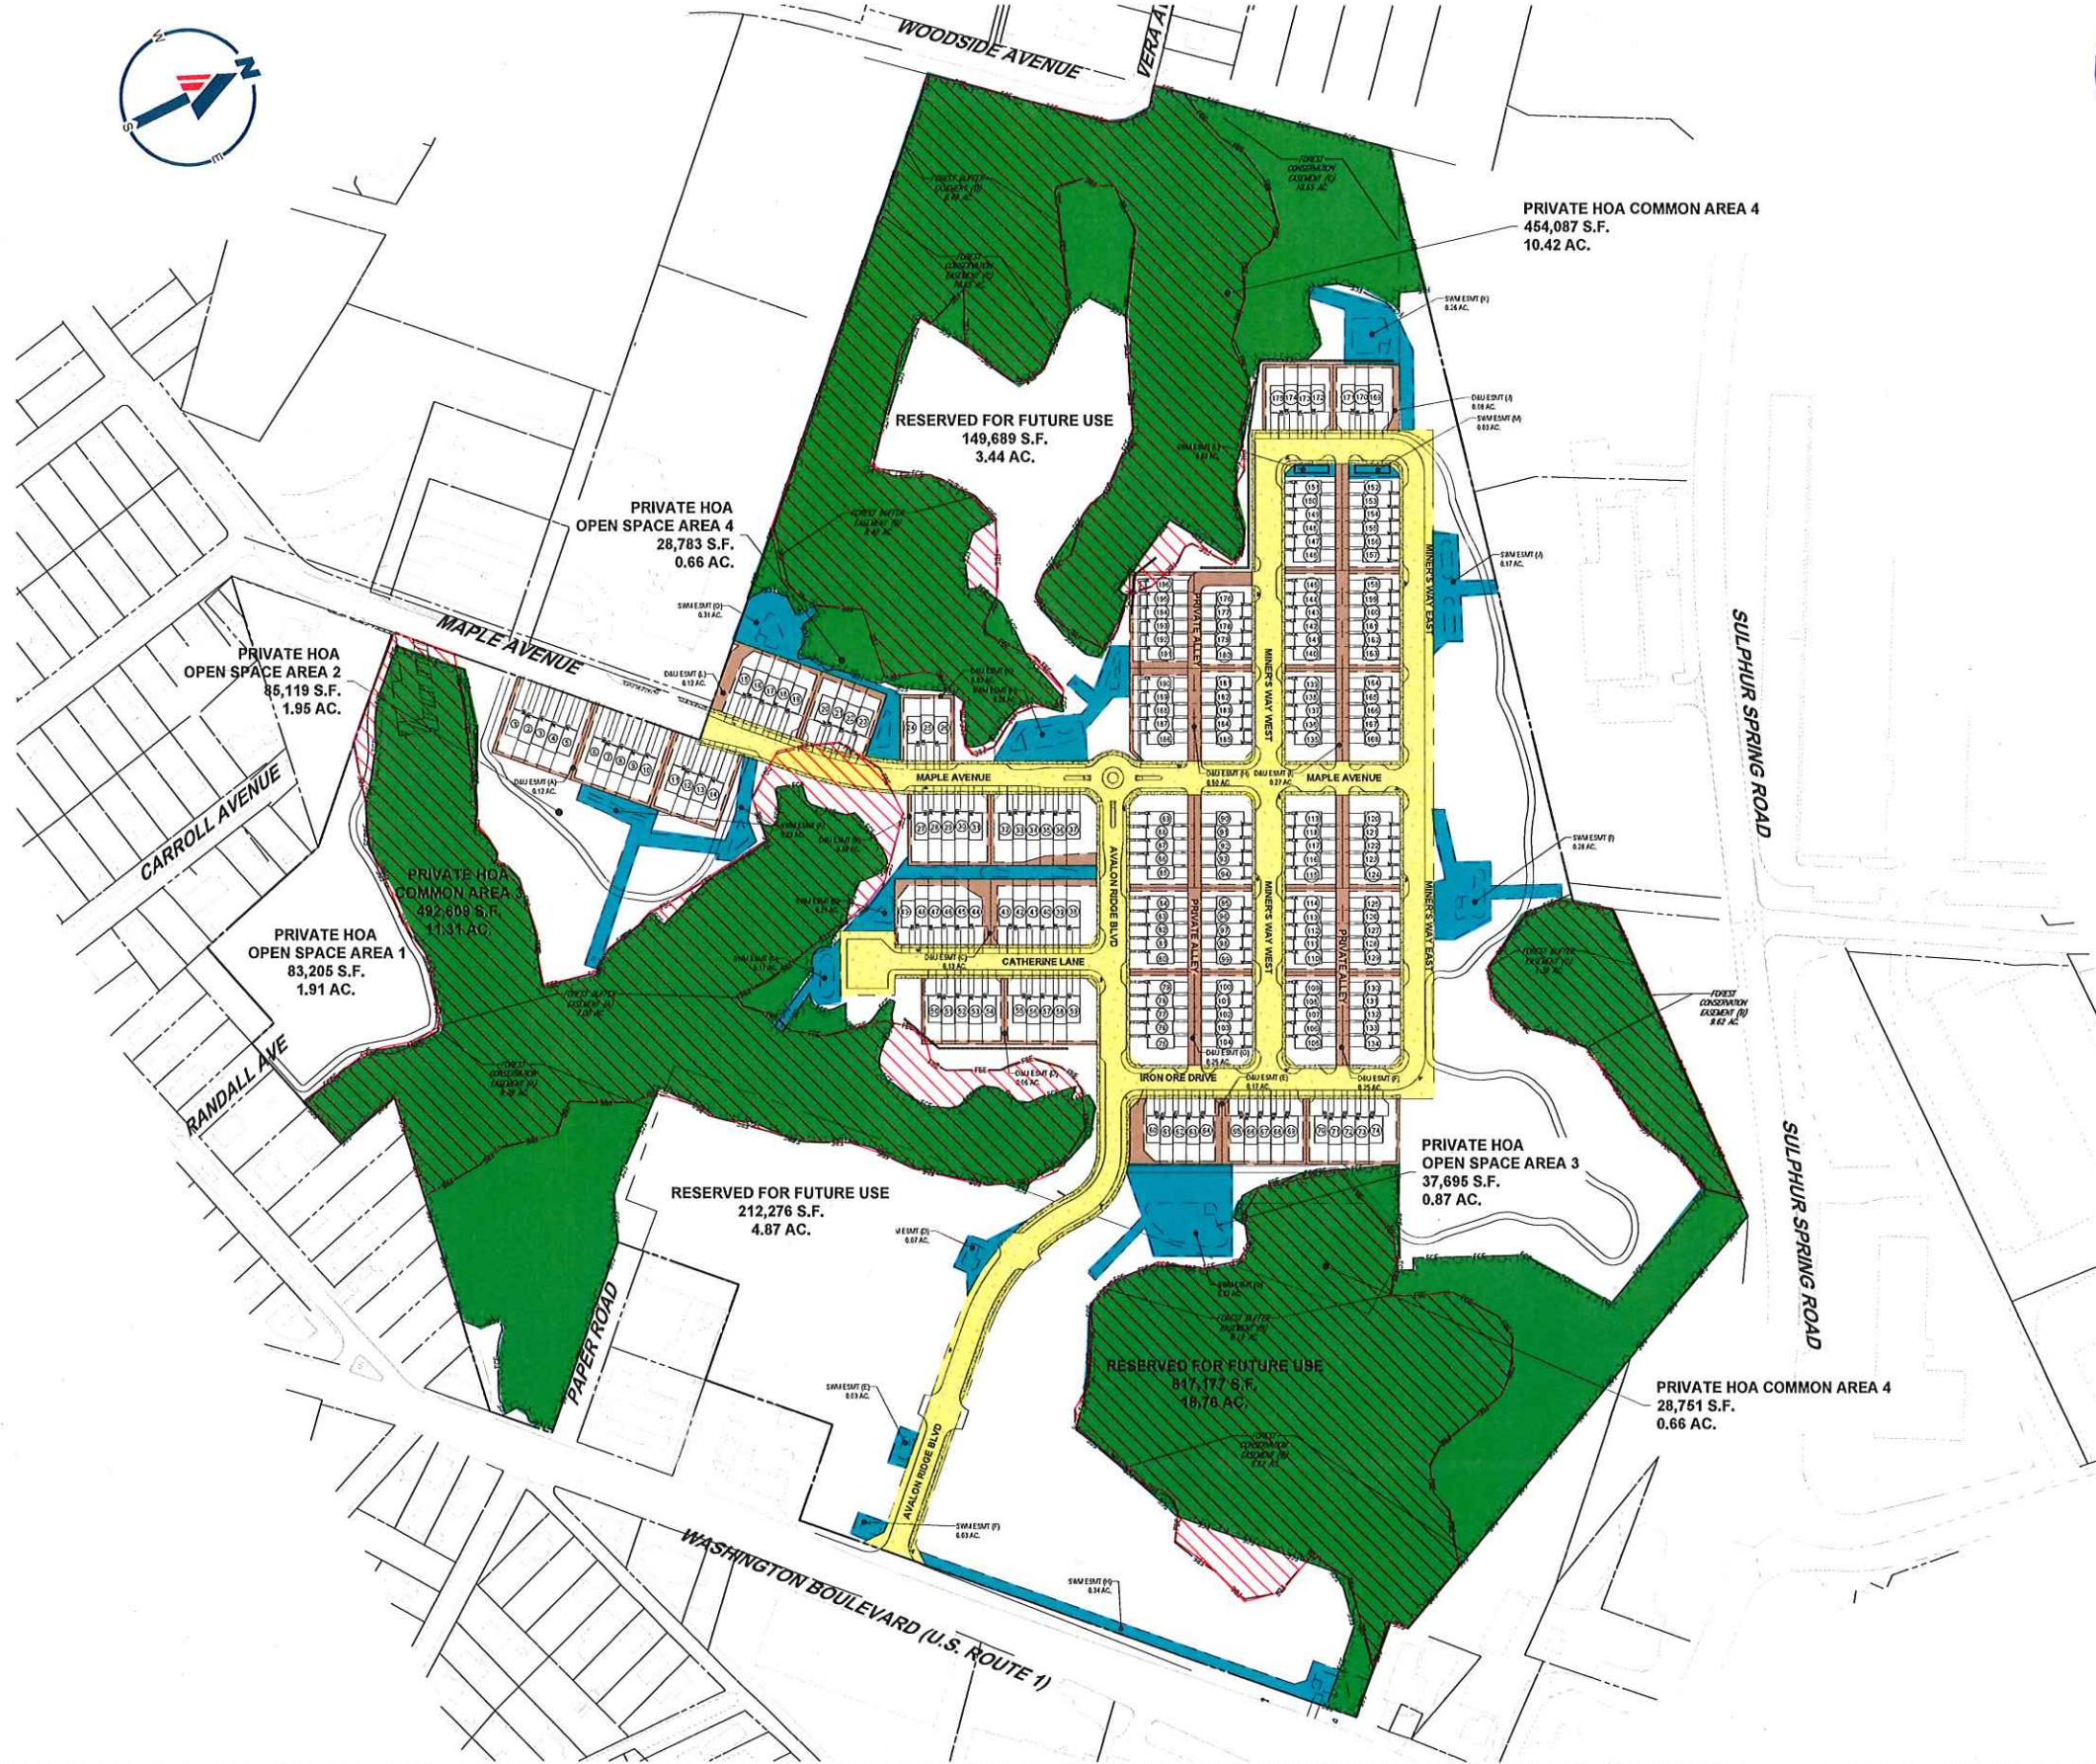

EASEMENT LEGEND

- HIGHWAY RIGHT-OF-WAY DEDICATION
- DDU EASEMENT
- SWM EASEMENT
- FOREST CONSERVATION EASEMENT
- FOREST BUFFER EASEMENT


DEDICATION TABLE

TYPE OF COVEINANCE	NO.	AREA
HIGHWAY RIGHT-OF-WAY	1	242,205 SF OR 6.82 AC.
DRAINAGE AND UTILITY EASEMENTS	12	85,119 SF OR 1.94 AC.
STORMWATER MANAGEMENT EASEMENTS	15	128,571 SF OR 2.94 AC.
FOREST CONSERVATION EASEMENTS	3	1,335,959 SF OR 30.56 AC.
FOREST BUFFER EASEMENTS	4	1,017,097 SF OR 23.10 AC.

HYUNDAI MOTOR COMPANY ENGINEERING CENTER, TOWSON, MARYLAND

BOHLER //
901 DULANEY VALLEY ROAD, SUITE 801
TOWSON, MARYLAND 21204
Phone: (410) 821-7900
Fax: (410) 821-7987
MD@BohlerEng.com

**DEDICATION EXHIBIT
SOUTHERN CROSSROADS**
JUNE, 2021
BALTIMORE COUNTY, MARYLAND

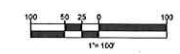

6/24/21 | RLB | MD1921031